


# SVC 2010

April 20-21, 2010  
 Marriott Orlando world Center  
 Orlando, FL  
 Cypress Ballroom 1 & 2

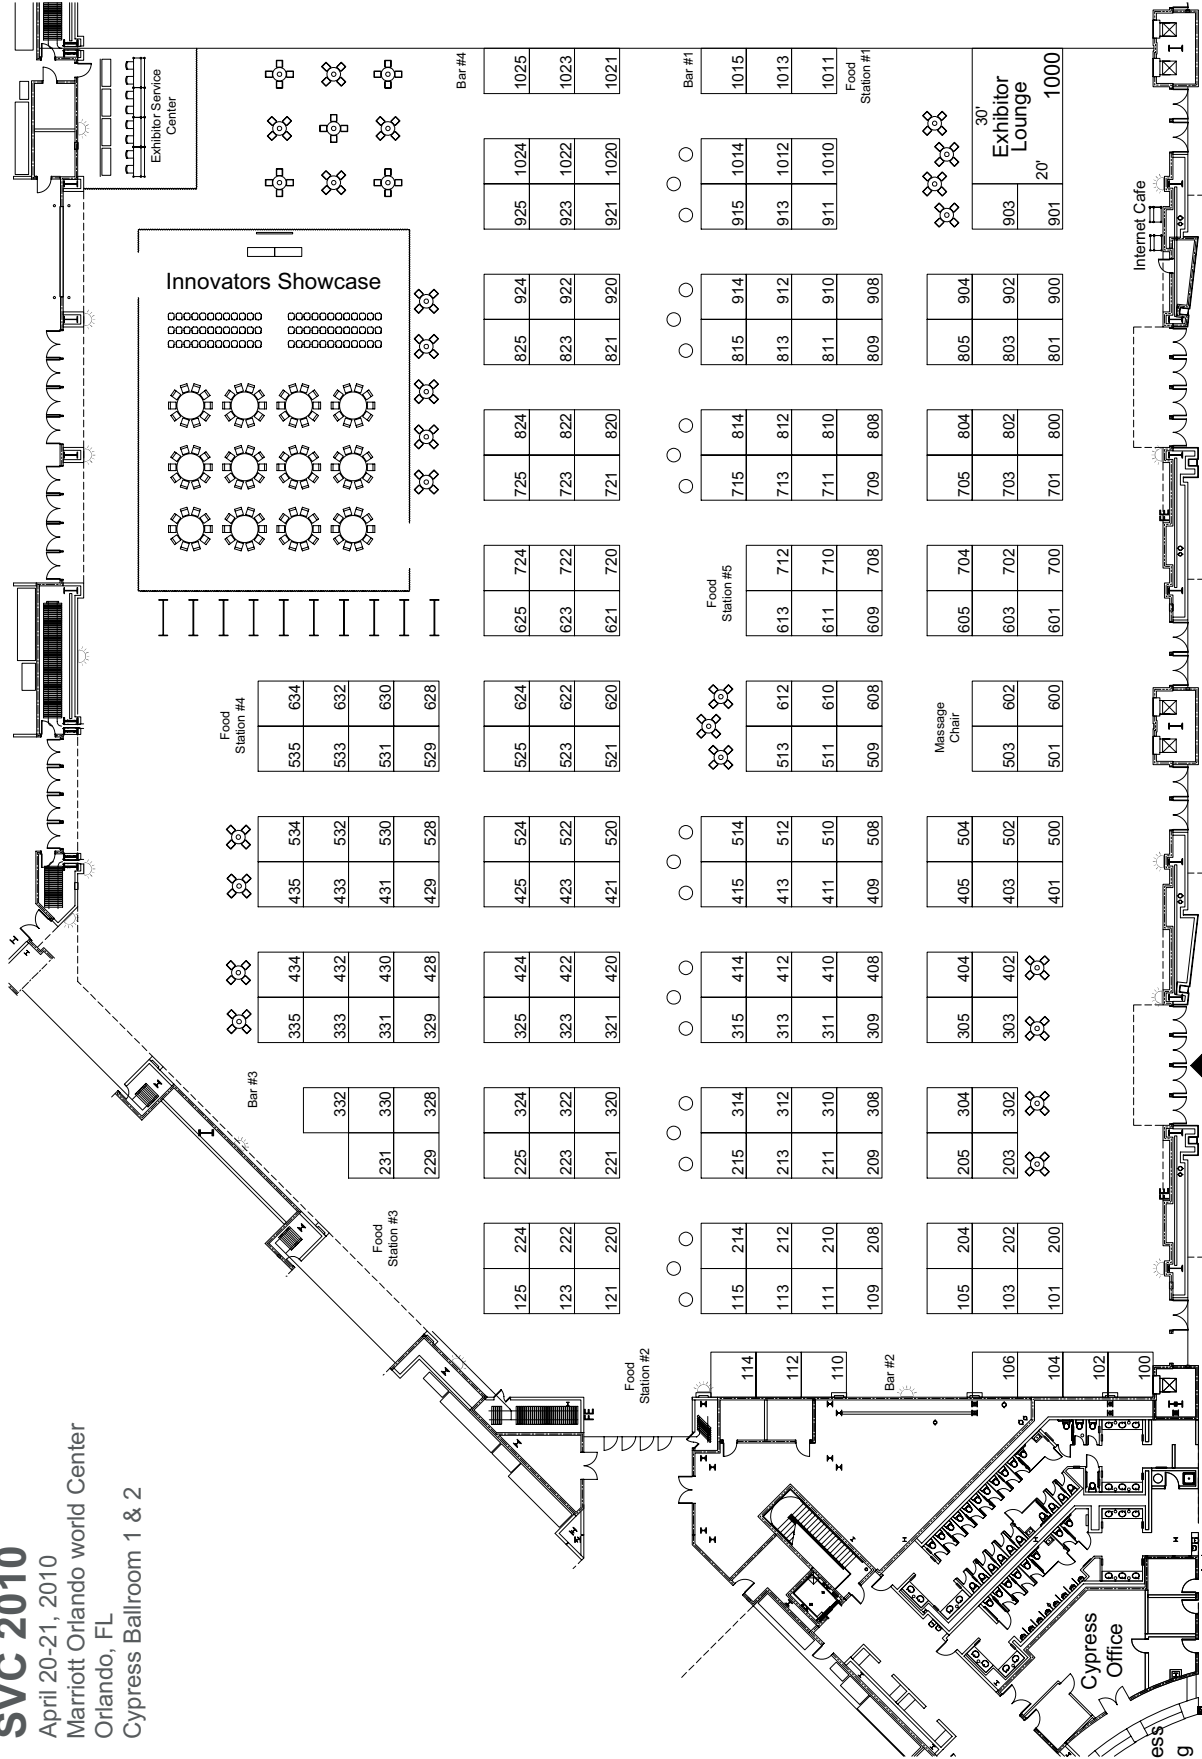

139 Campanelli Drive  
 Middleborough, MA 02346  
 Phone: 508.946.8500  
 Fax: 508.923.1409

- Account Executive: Sharon Beard
- Revision Date: 2.12.10
- Rev. # 08
- Drawn By: Kelly Coutu

Scale: Fit to Page

Booths Are 10' x 10' (Unless Noted Otherwise)  
 Aisles Are 10' Wide (Unless Noted Otherwise)

DATE: 02/12/10  
 DRAWN BY: K. COUTU  
 CHECKED BY: S. BEARD  
 PROJECT: SVC 2010  
 SHEET: 001 OF 001

### SYMBOLS LEGEND

- ELEVATOR
- EMERGENCY EXIT
- WOMEN'S ROOM
- MEN'S ROOM
- UNISEX RESTROOM

**Disclaimer:**  
 Every effort has been made to ensure the accuracy of this floor plan. However, no warranty, either expressed or implied are made with respect to this floor plan. If the location of building columns, utilities or other architectural components of the facility is a consideration in the construction or usage of the exhibit, the exhibitor must inspect the facility to verify all dimensions and locations.

\*This floor plan is subject to fire marshal approval.